


TRIQ IZ-ZRAGEN

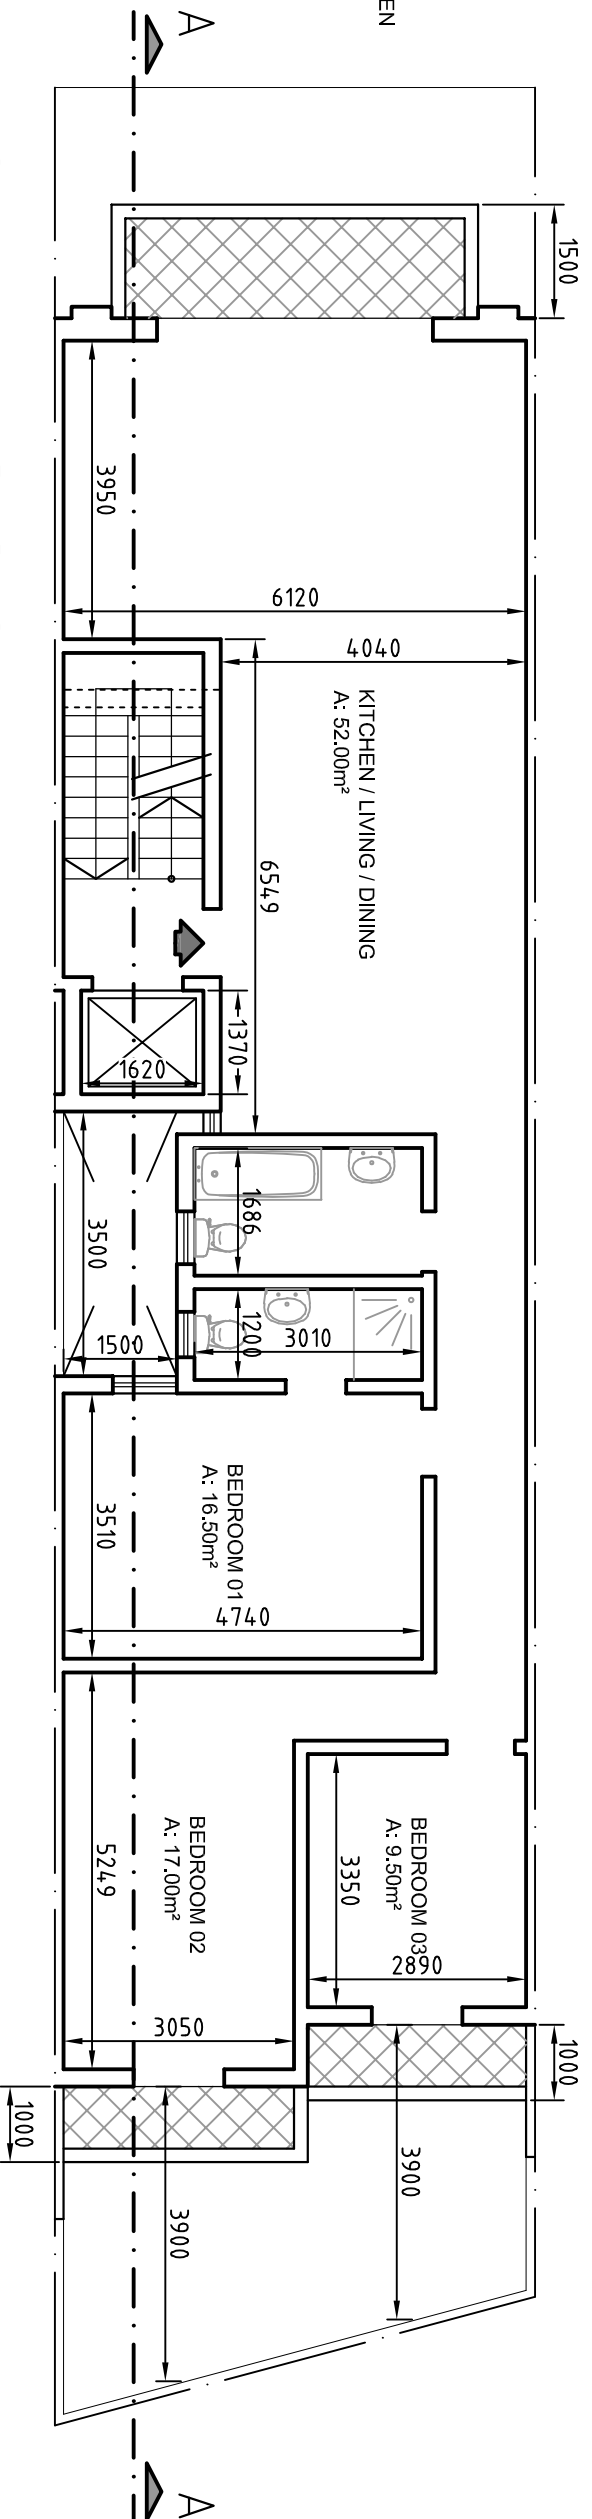

Proposed Second and Third Floor Plans

Scale 1:100