


LEVEL -1  
AS PROPOSED

LEVEL 0  
AS PROPOSED

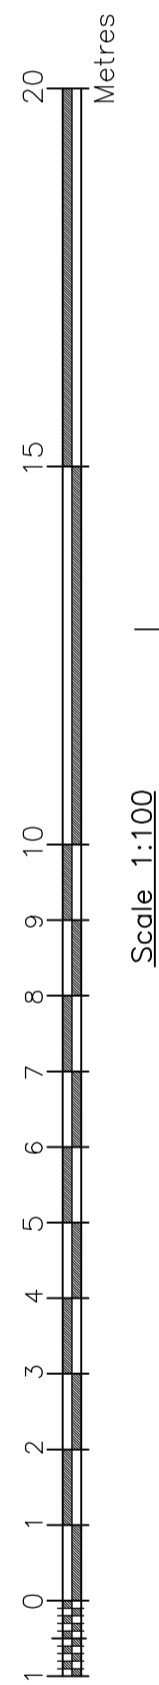

Rev	Description	Date	
	<b>a. fenech vella</b>		
	architect & civil engineer		
	office: 45, Ta' Xbiex Sea Front, Msida, tel: 21340369		
	<b>job</b> : Proposed Garages, Shops & Residential units at Mellieha		
	<b>desc</b> : Plans Level -1&0		
scale	: 1:100	<b>file:</b> 17:019/A 17:019/B	
client	: Mr. Mifsud		
drawn by	: F.M.		
date	: 19/10/2018		
sheet	1	3	rev