


LEVEL 1  
AS PROPOSED

LEVEL 2  
AS PROPOSED

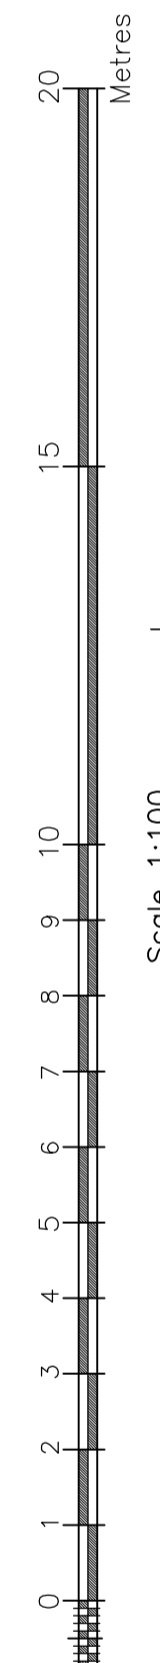

Rev.	Description	Date
	<b>a. fenech vella</b>	
	architect & civil engineer	
	office: 45 Ta' Xbiex Sea Front, Msida, tel: 21340369	
	<b>job</b> : Proposed Garages, Shops & Residential units at Mellieha	
	<b>desc</b> : Plans Level 1&2	
<b>scale</b> : 1:100	sheet 2 of 3	rev 3
<b>client</b> : Mr. Mifsud		<b>file</b> : 17:019/A
<b>drawn by</b> : F.M.		17:019/B
<b>date</b> : 19/10/2018		