


LEVEL 3
AS PROPOSED

LEVEL 4
AS PROPOSED

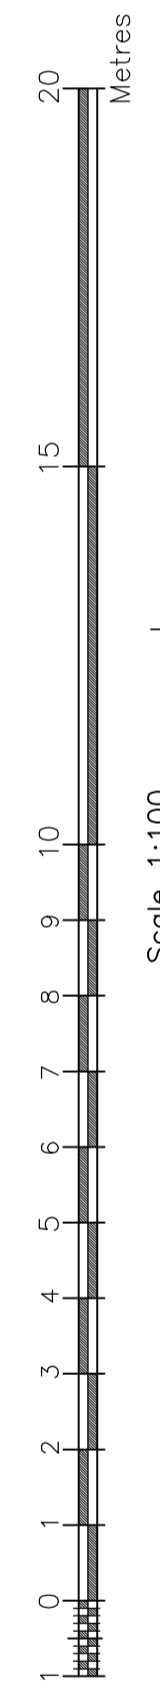

| Rev. | Description | Date |
|----------|--|--------------|
| | a. fenech vella | |
| | B.Arch., A&CF, AClarb | |
| | architect & civil engineer | |
| | office: 45, Ta' Xbiex Sea Front, Msida, tel: 21340369 | |
| | job : Proposed Garages, Shops & Residential units at Mellieha | |
| | desc : Plans Level 3&4 | |
| scale | : 1:100 | sheet 3 of 3 |
| client | : Mr. Mifsud | rev file: |
| drawn by | : F.M. | 17:019/A |
| date | : 19/10/2018 | 17:019/B |