


TRIQ IZ-ZRAGEN

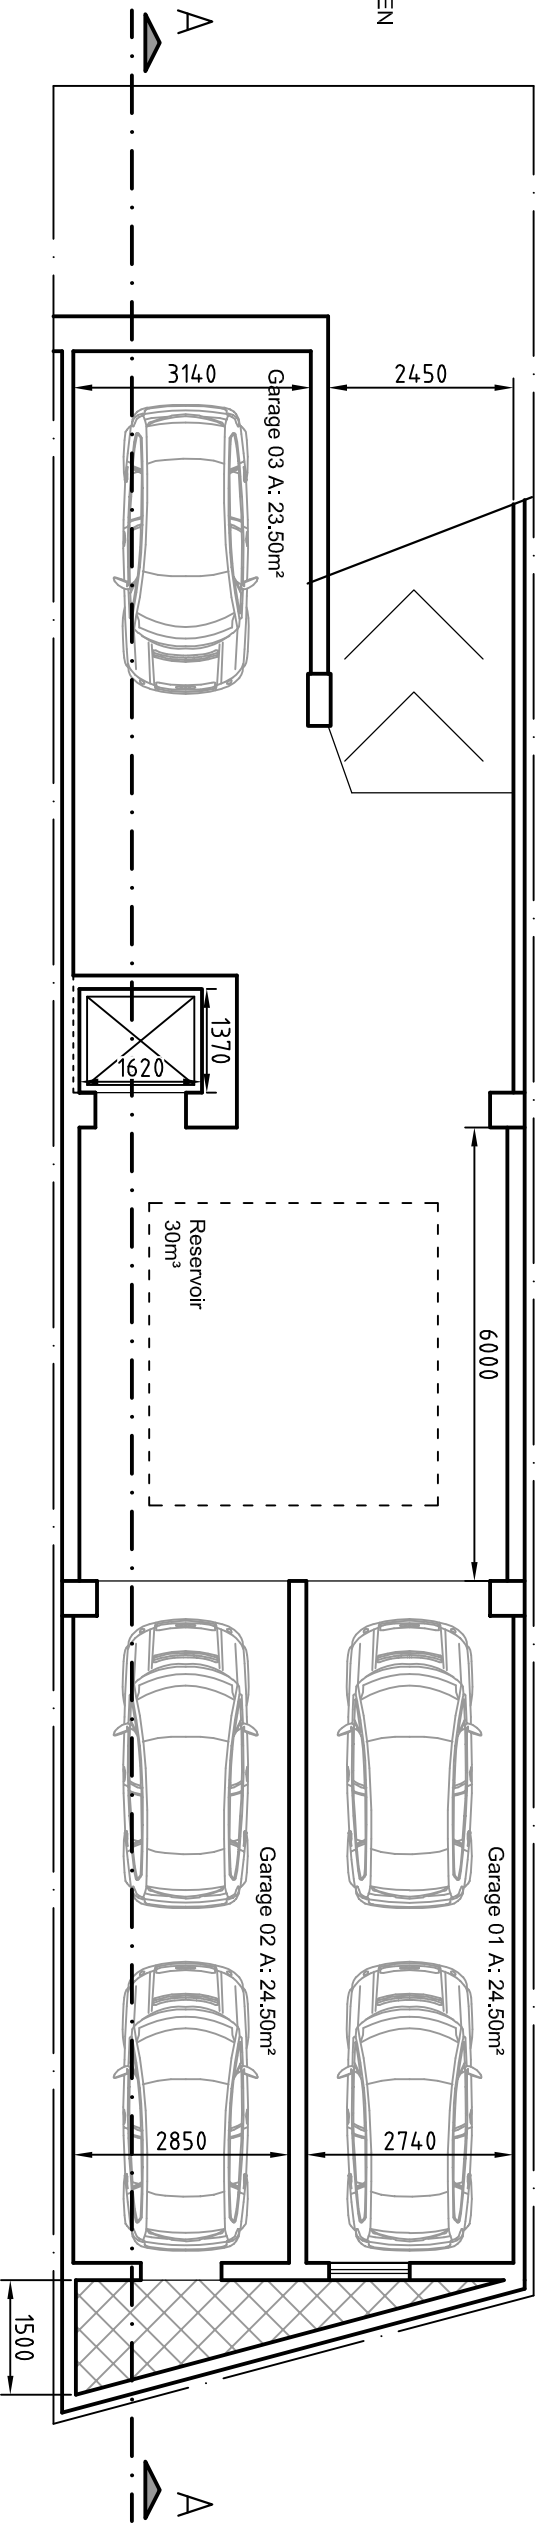

Proposed Basement Plan

Scale 1:100