





Semi Detached Villas at
Victoria Gardens
Ta' Ibragg




Location at Swieqi

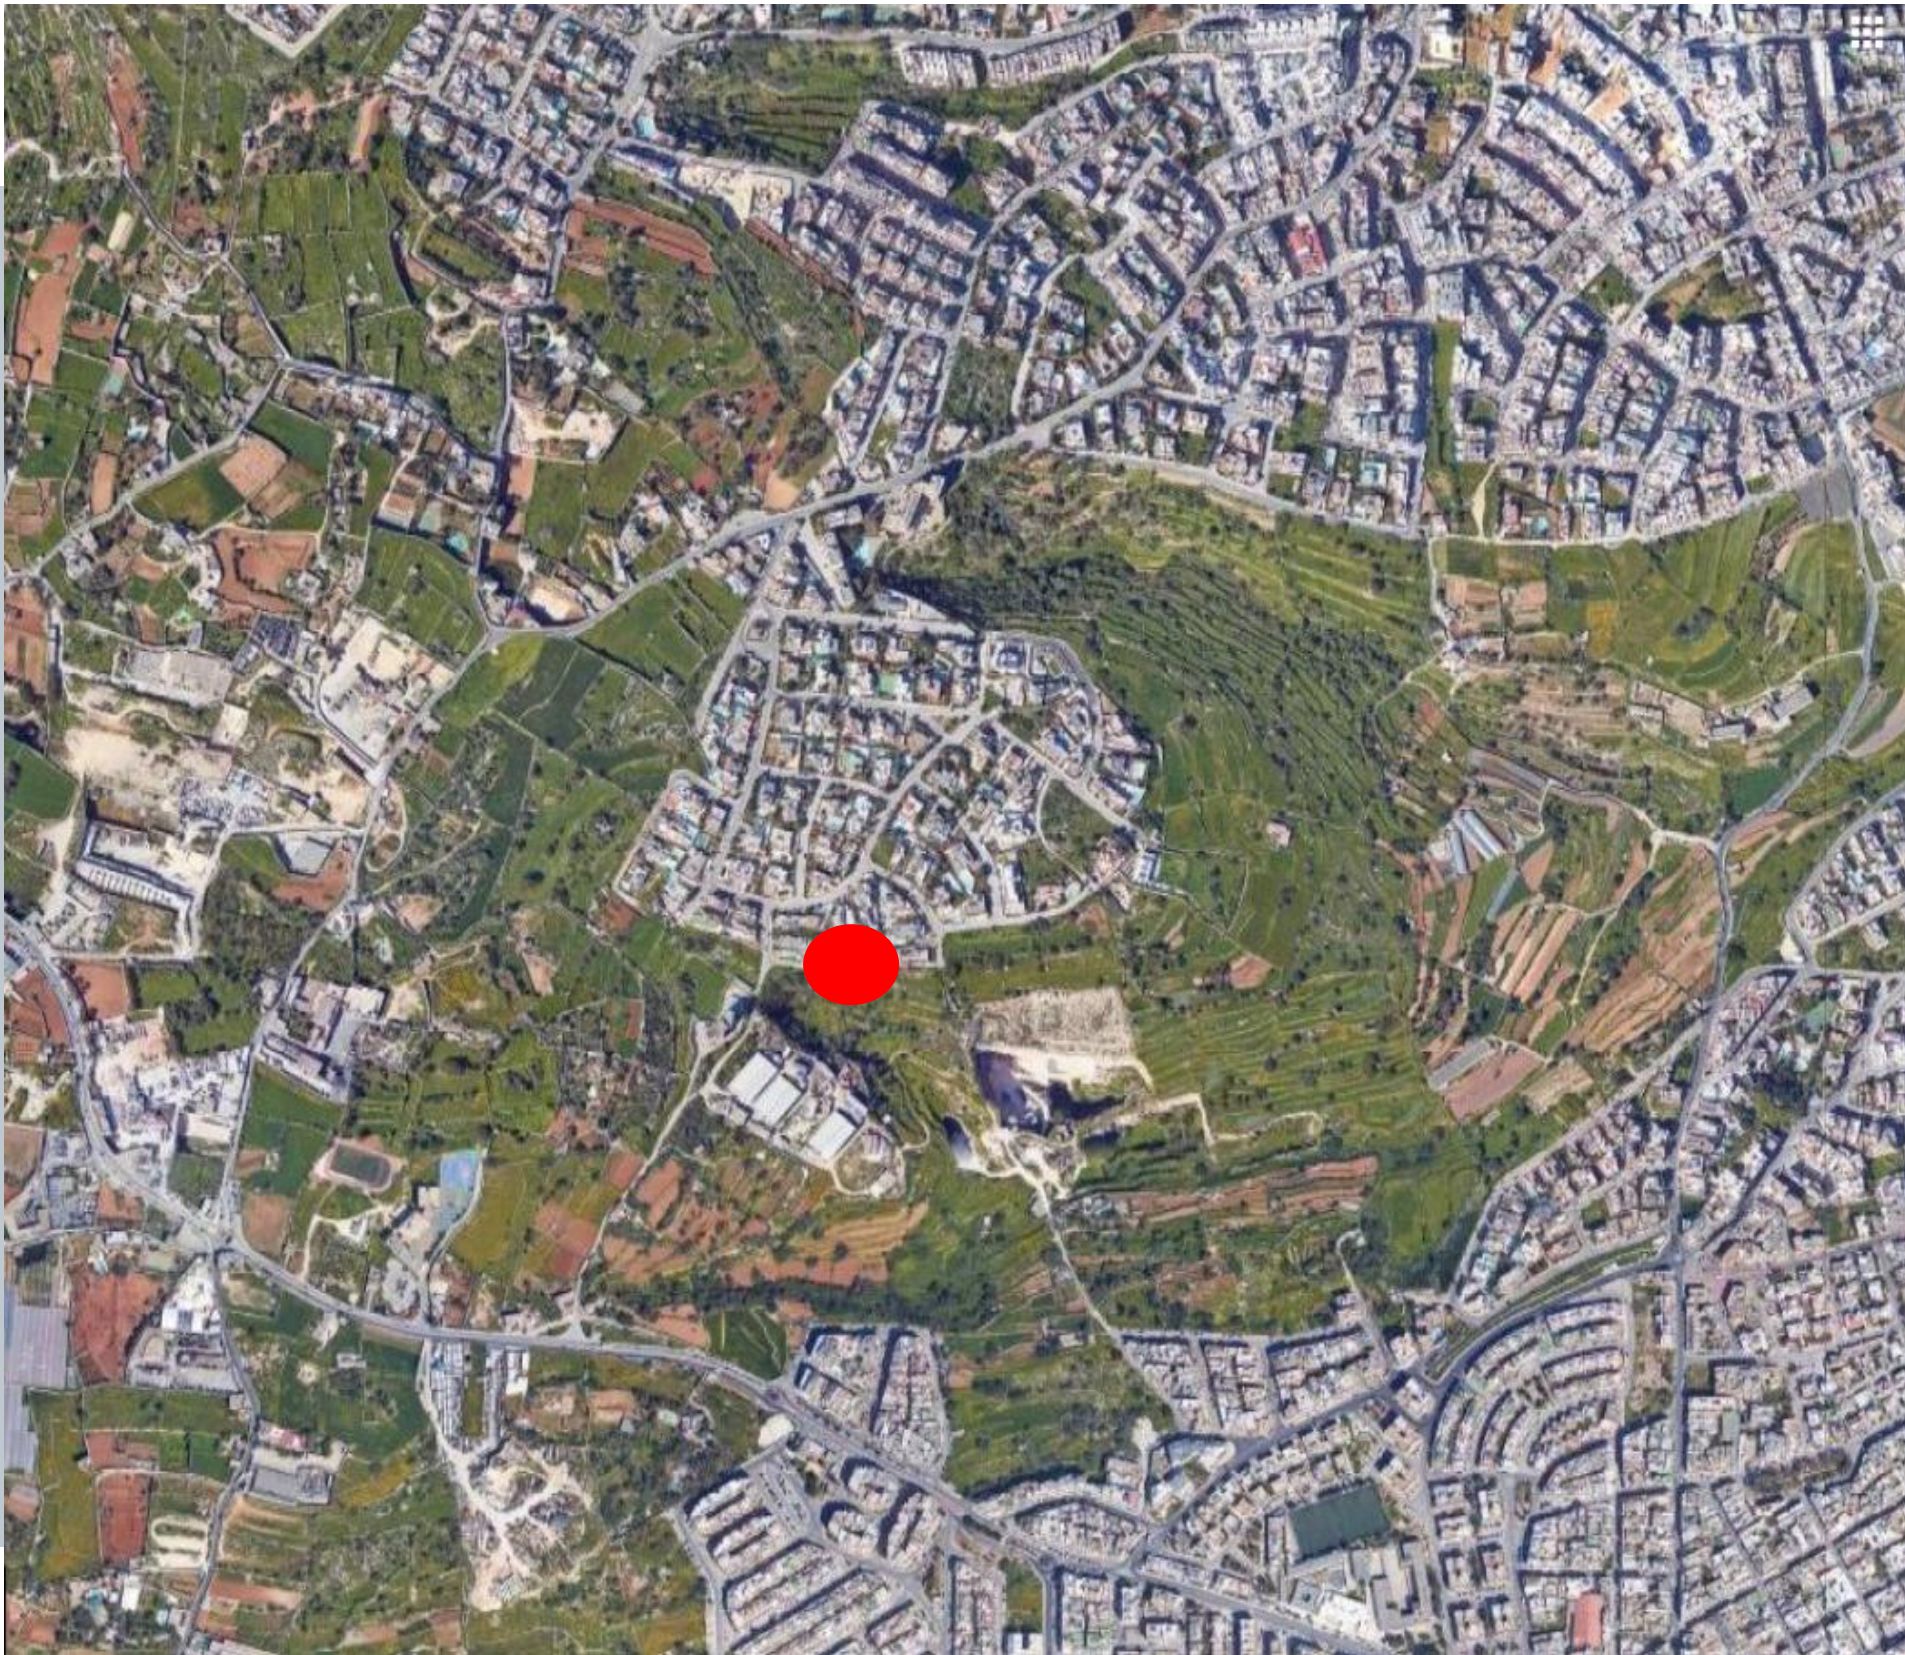

Triq is-Sardinella Swieqi

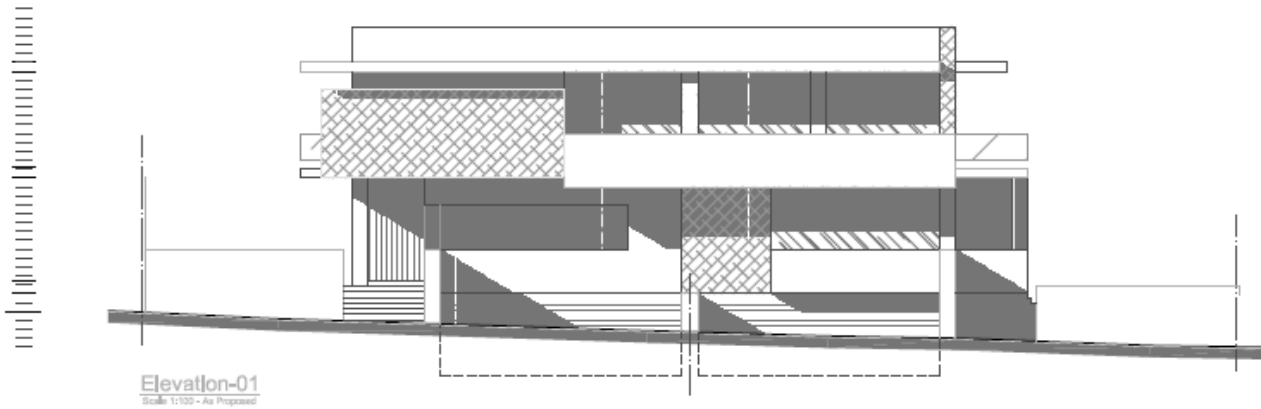


Option A

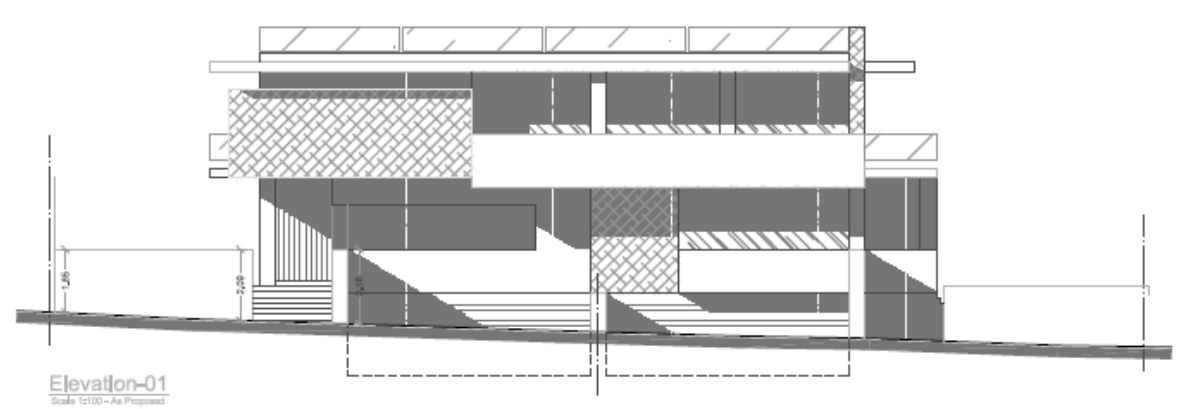


Option B



Option C

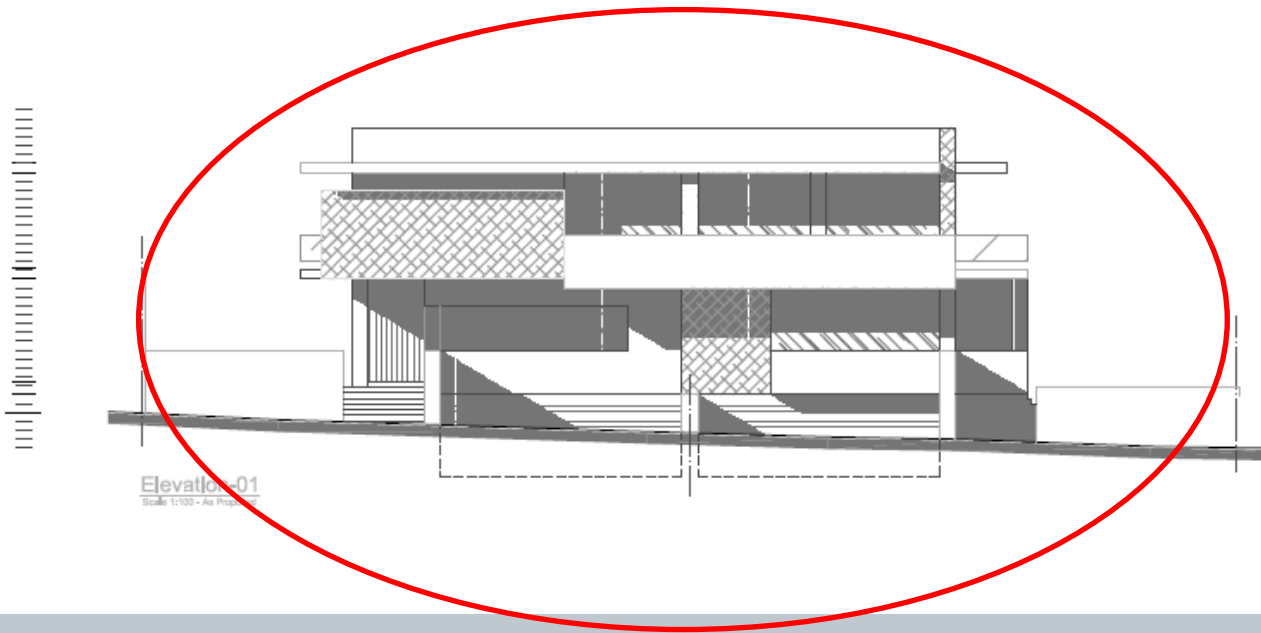


Option A

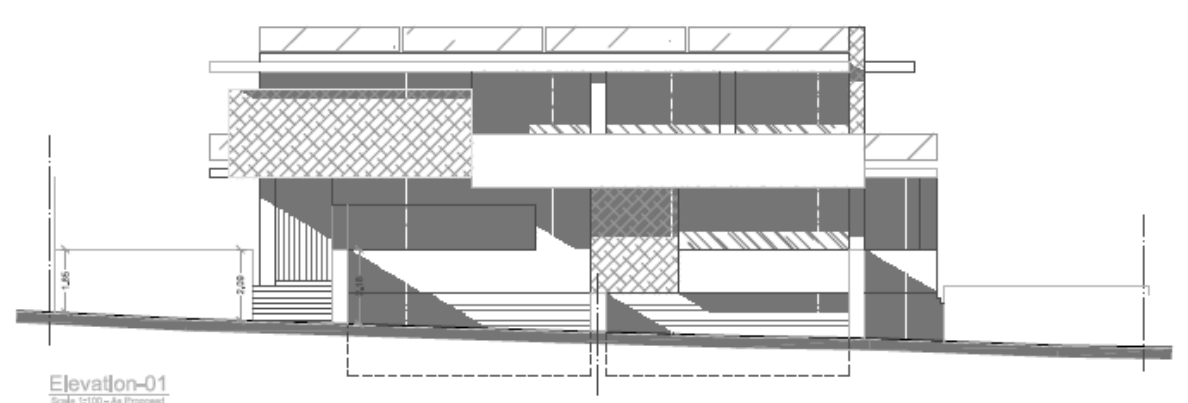


Option B



Option C

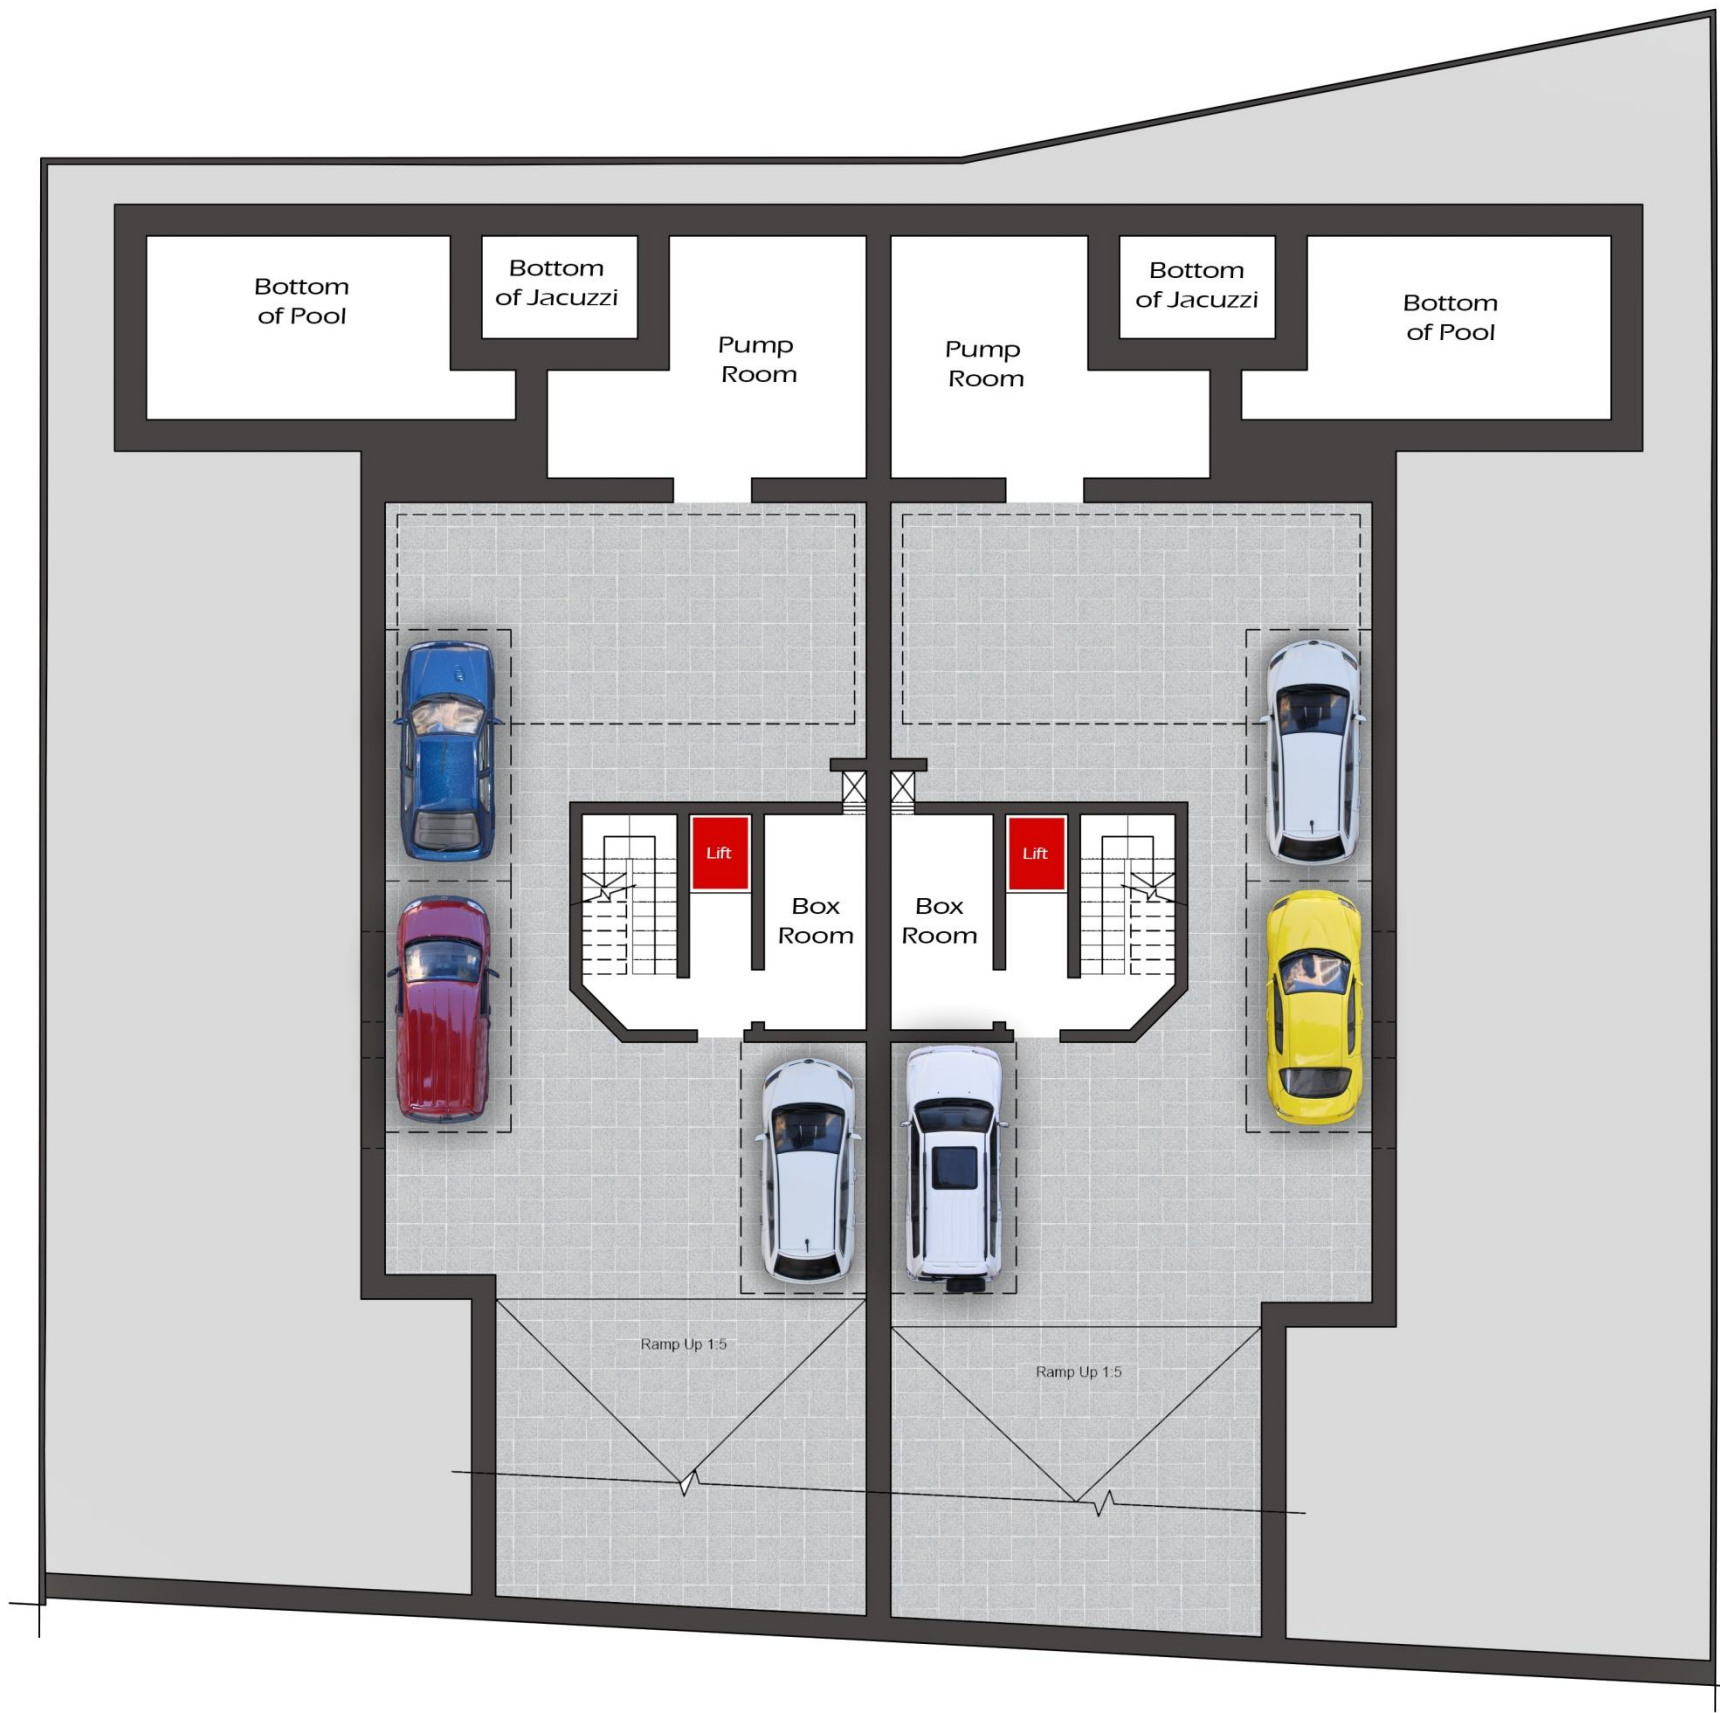

Option A

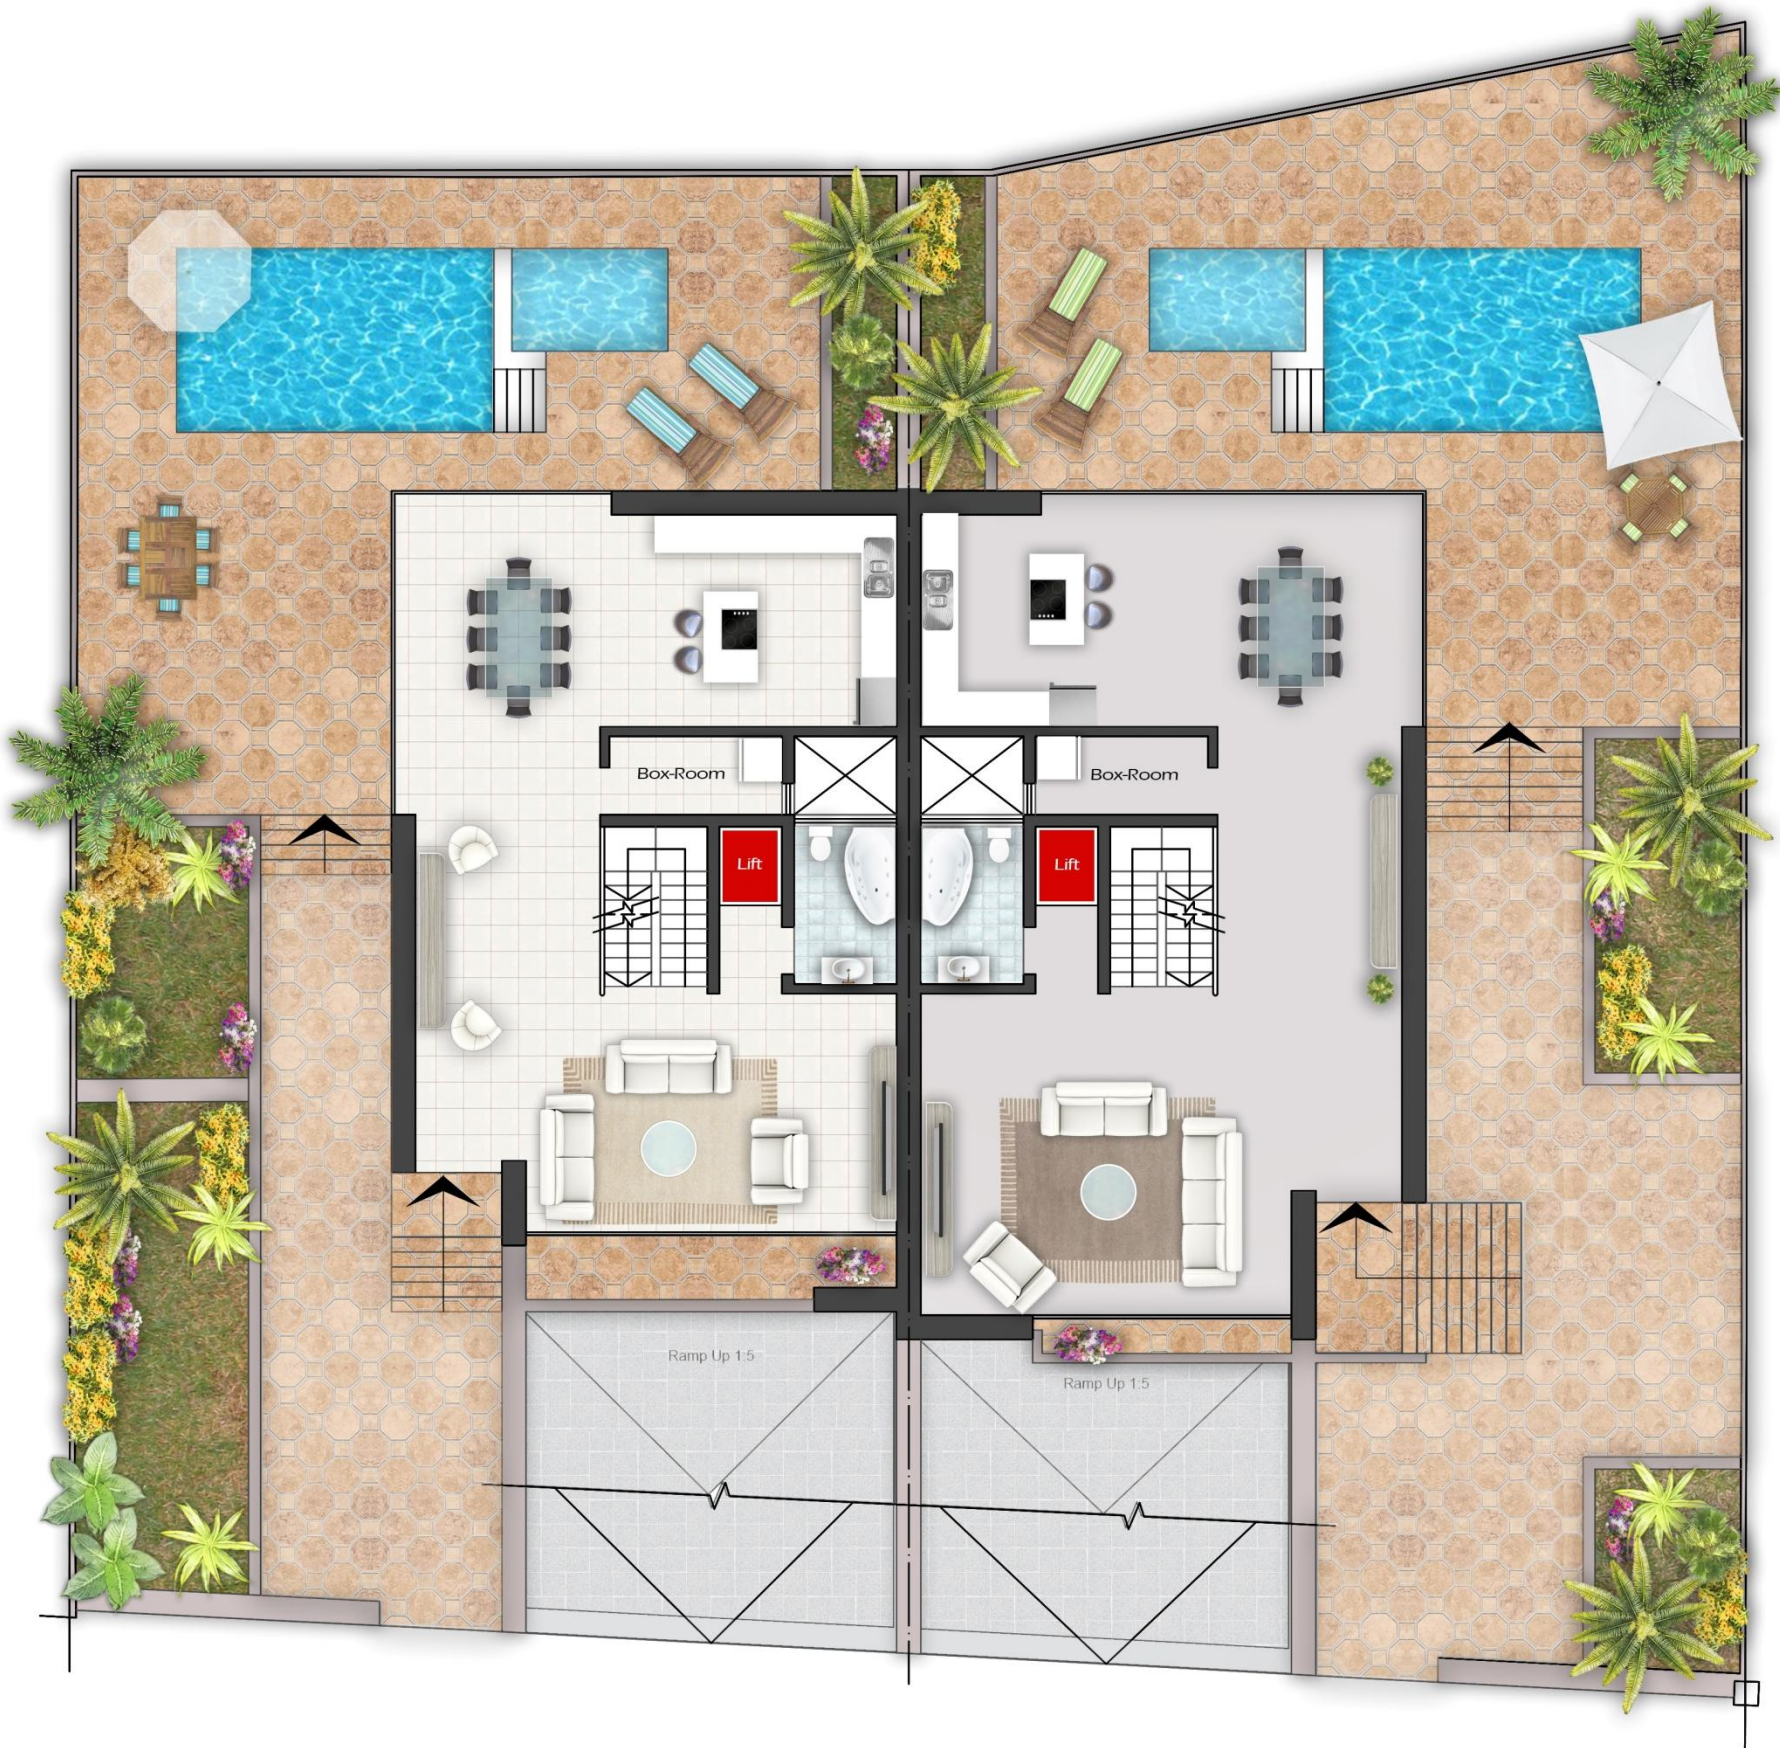

Option A

Ground Floor Plan
Scale 1:100 - As Proposed

Option A



Option A



Roof Plan
Scale 1:100 - As Proposed



Option A




Option A




Option A



Option A

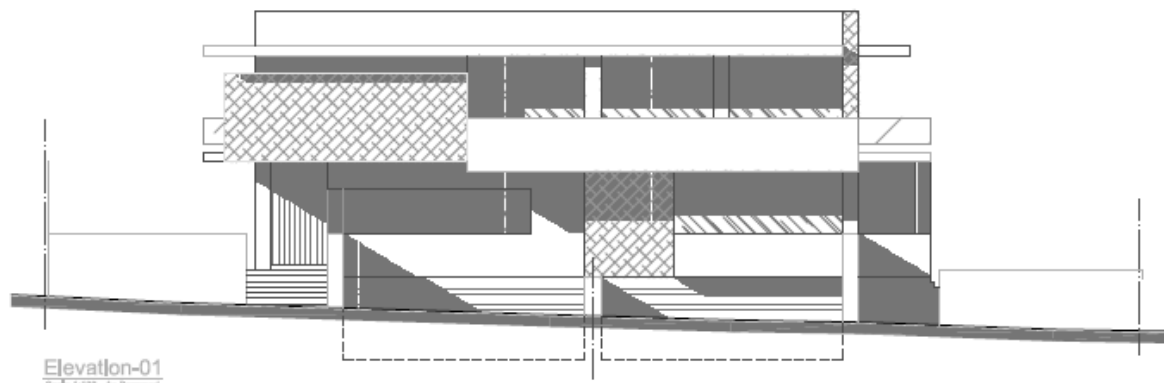

Option A

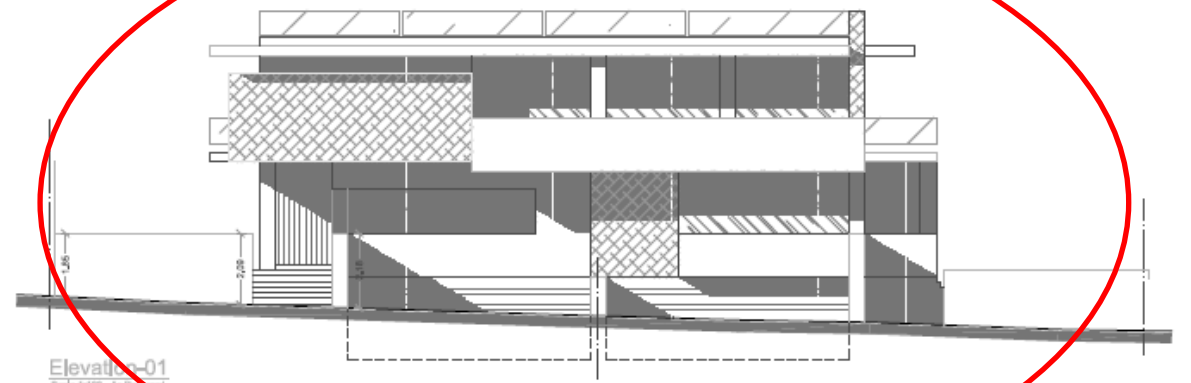

Option B



Option C





Option B



Option B



Option B

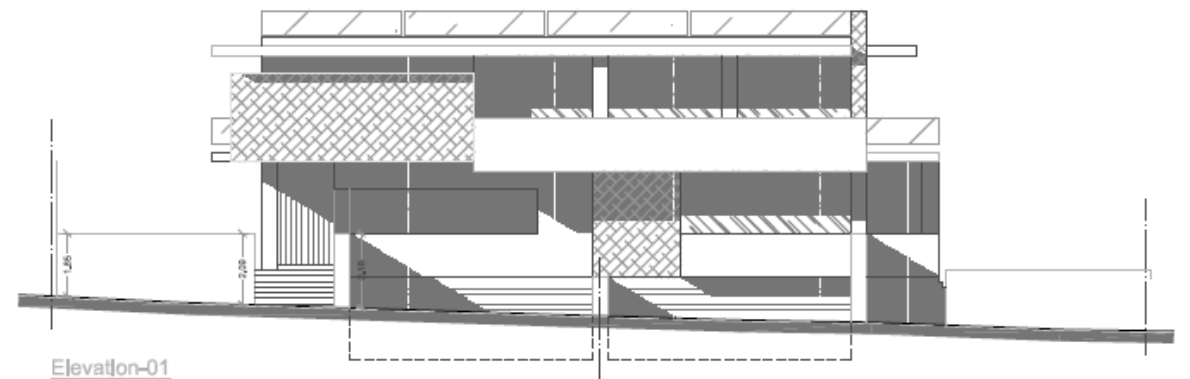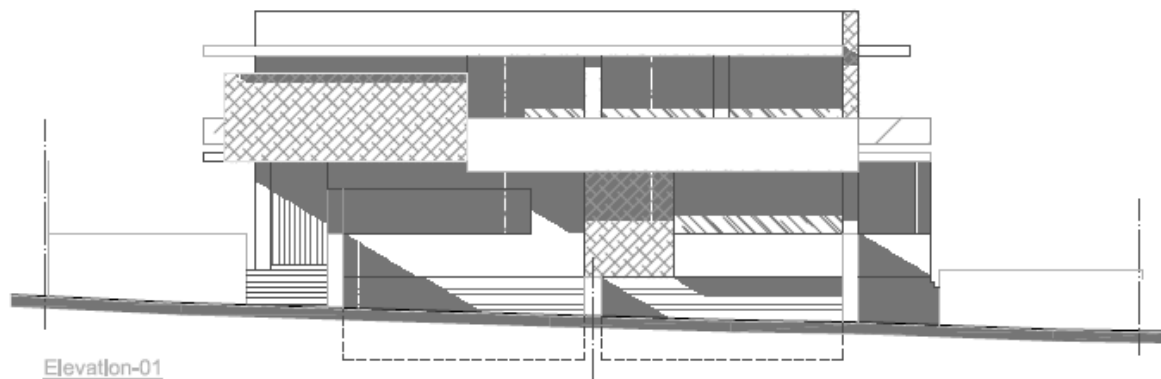


Option A

Option B




Option C

Option C

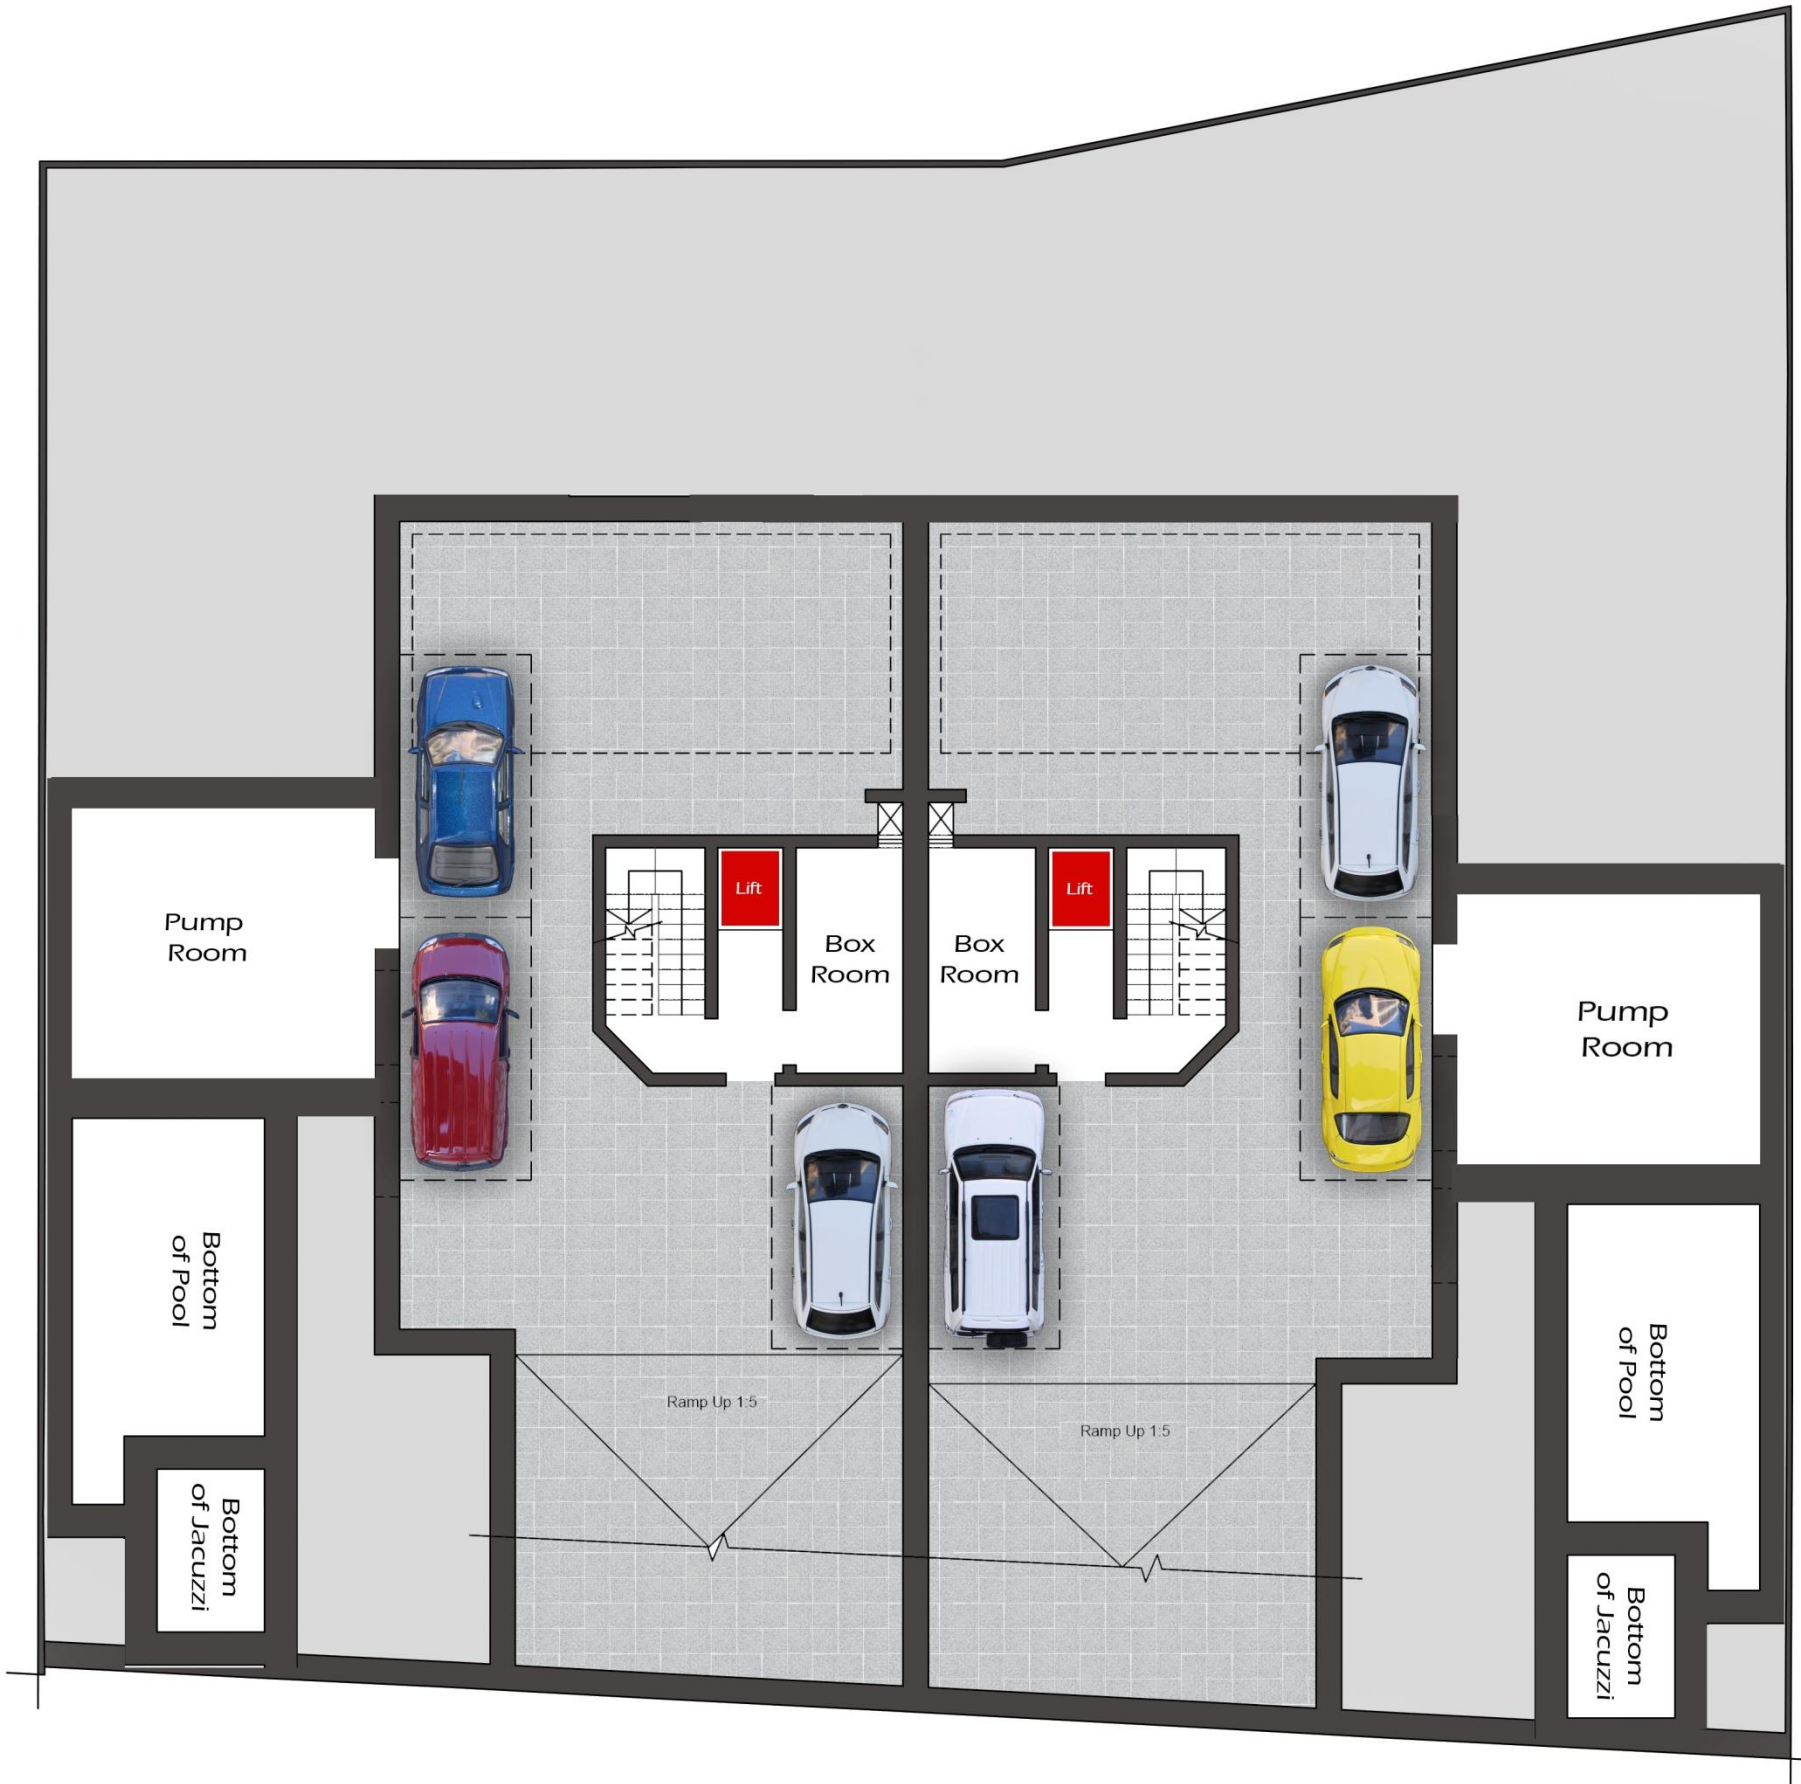

Basement Plan
Scale: 1/100 - As Proposed

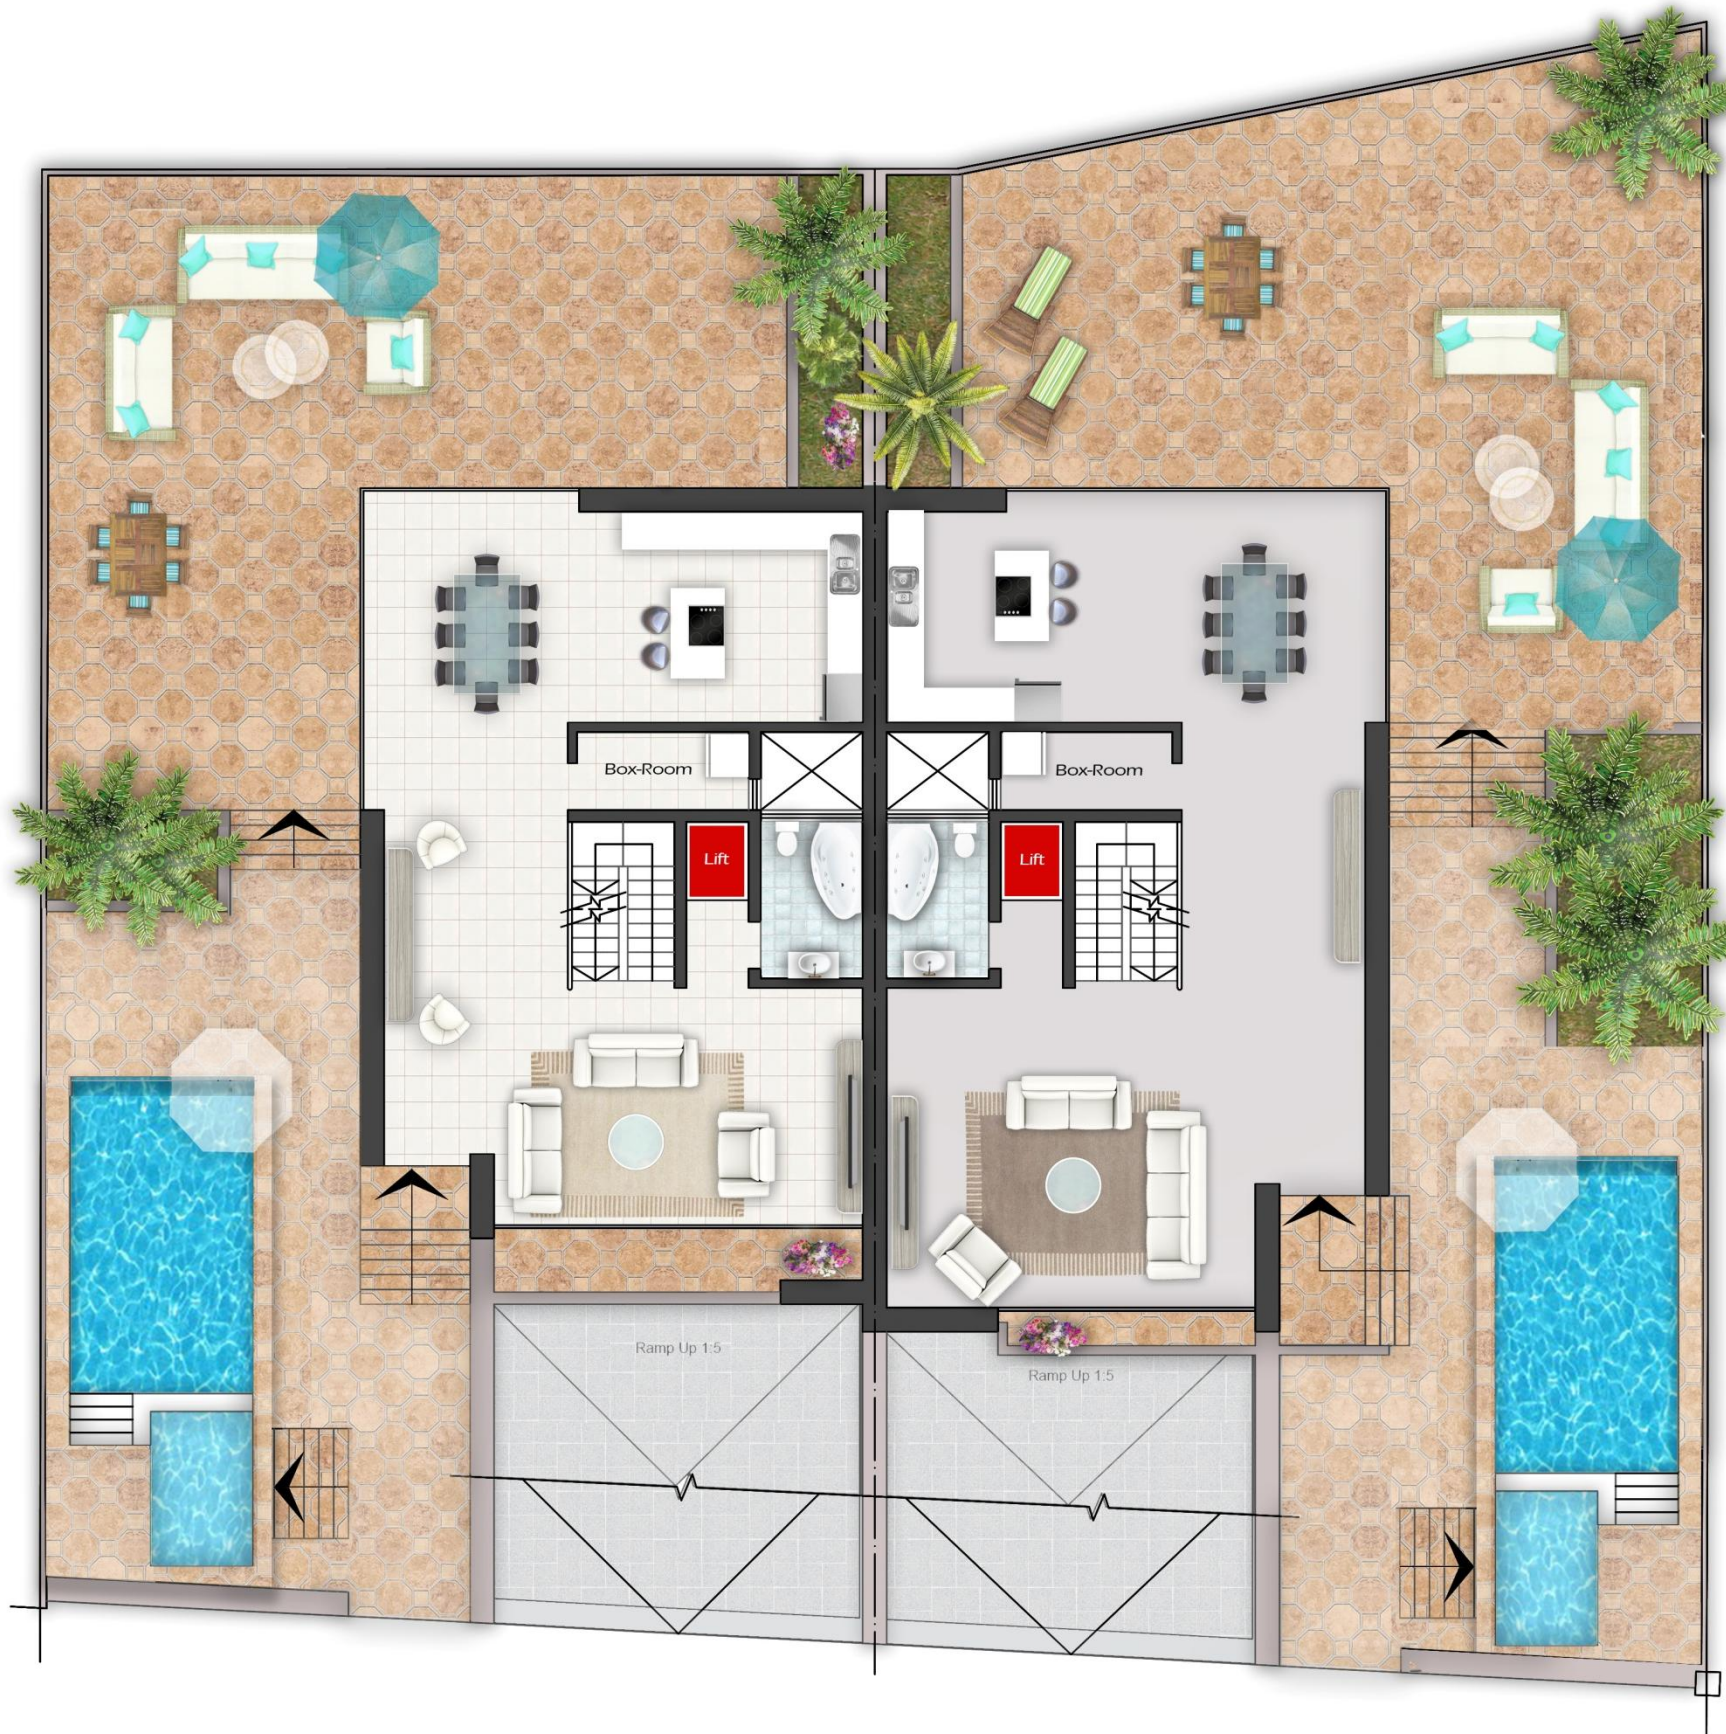


Option C

Option C



Option C

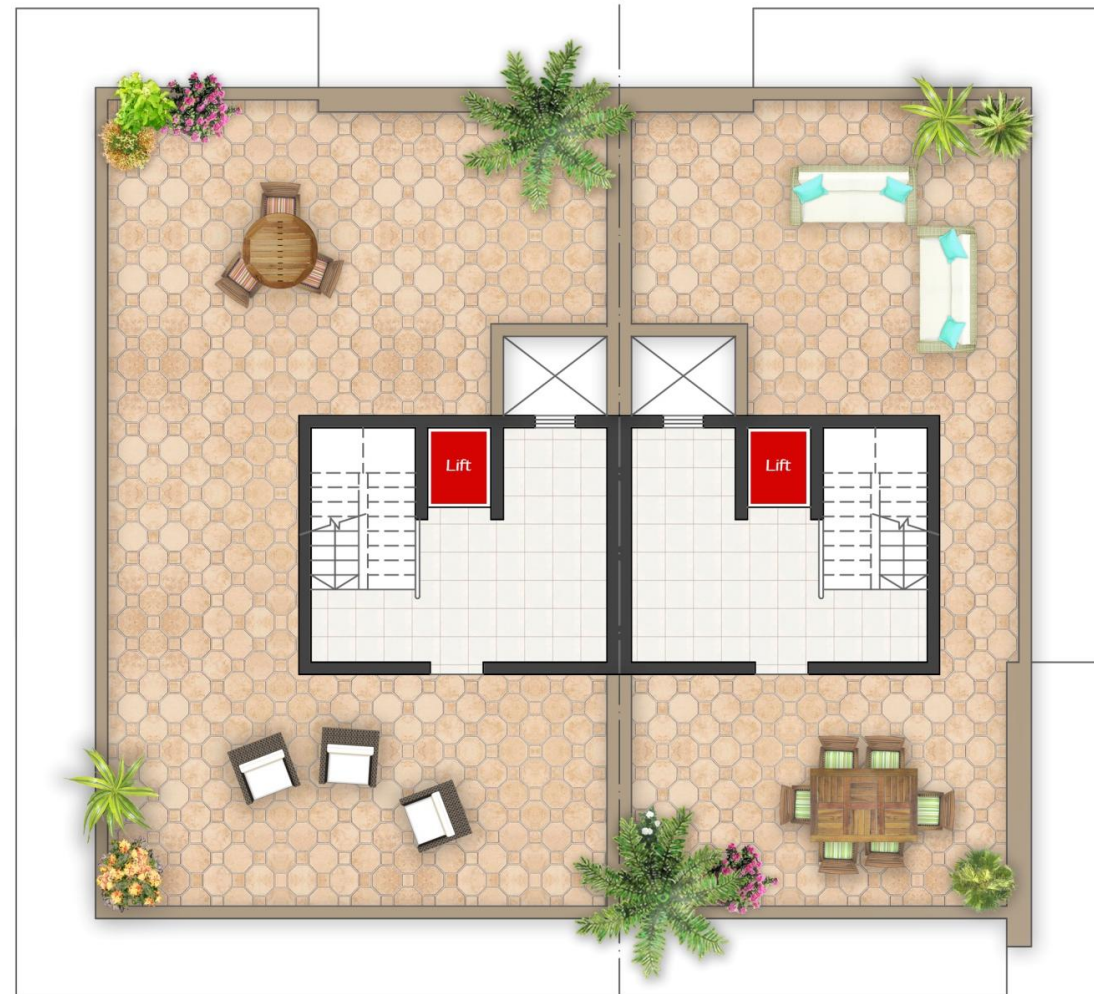

Roof Plan
Scale 1:100 - As Proposed



Option C



Option C

