



Ashville Court
Attard




for Viewing Contact: 99092500








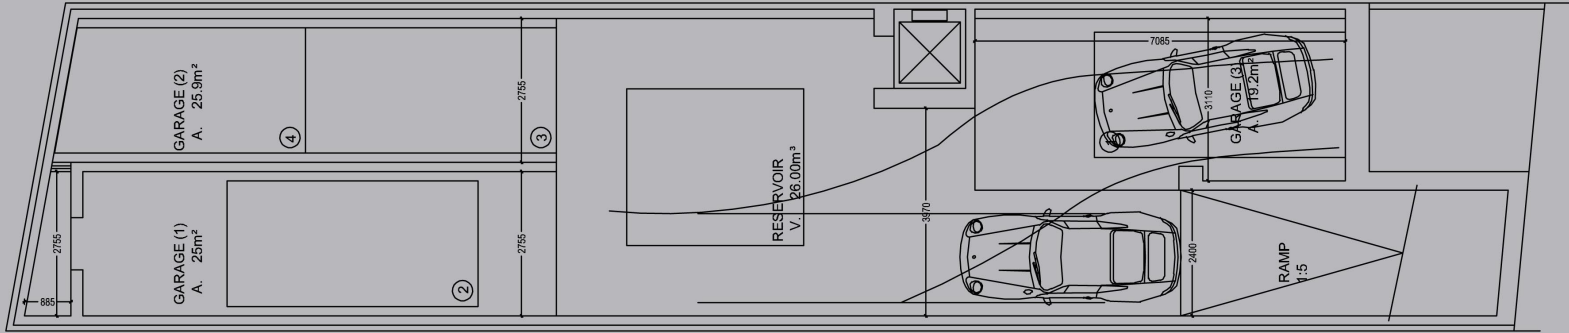

PROPOSED SEMI-BASEMENT PLAN
Scale 1 : 100



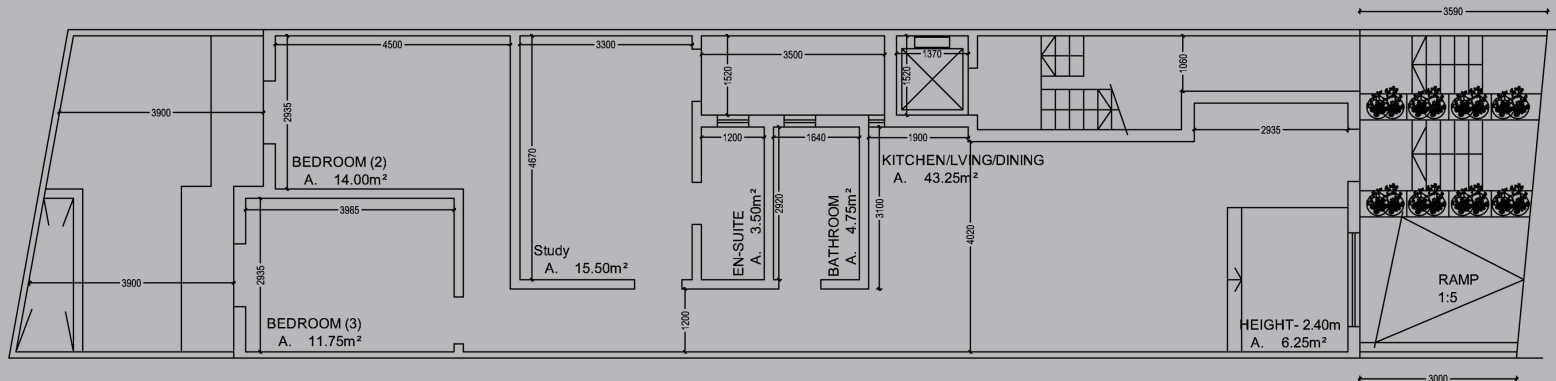



PROPOSED GROUND FLOOR PLAN

Internal Area: 110 sq.m

External Area: 21 sq.m

Scale 1 : 100

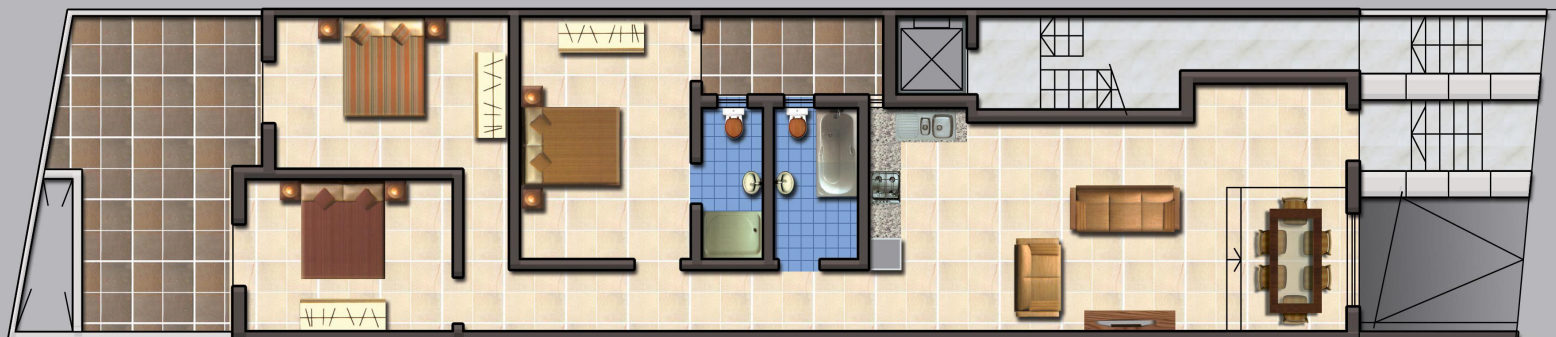

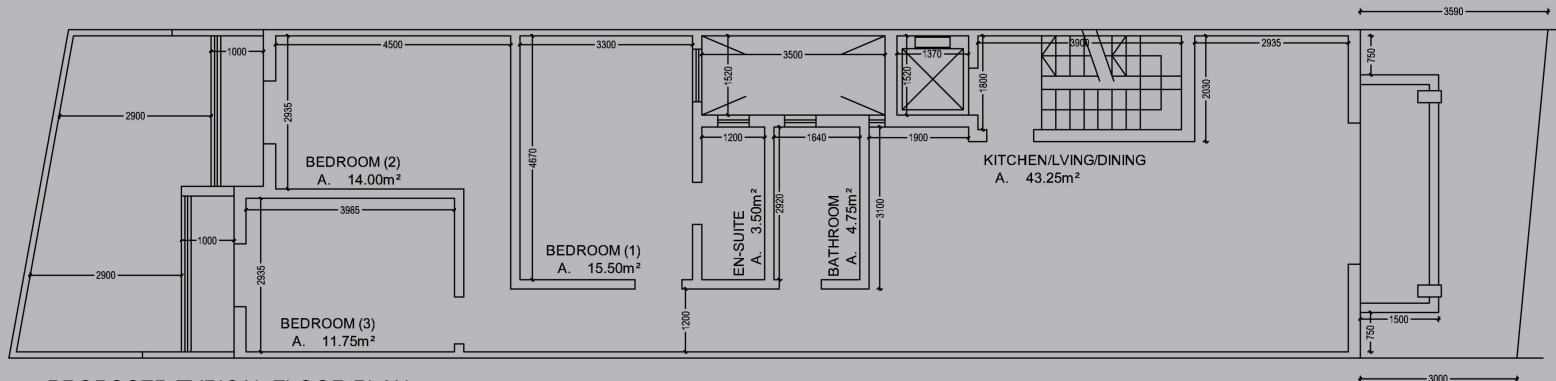


PROPOSED TYPICAL FLOOR PLAN

Internal Area: 115 sq.m

External Area: 13 sq.m

Scale 1 : 100



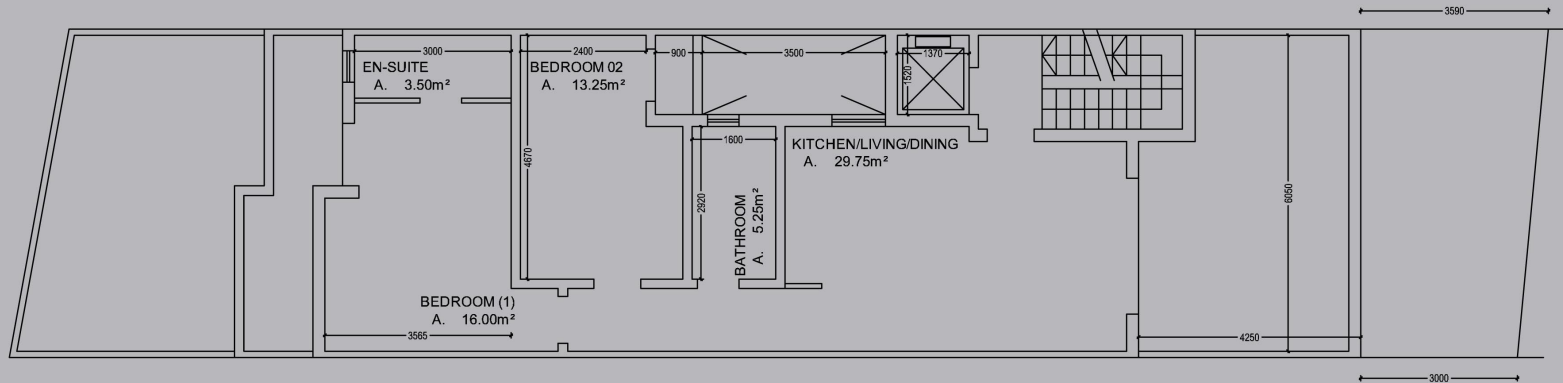


PROPOSED RECEDED FLOOR PLAN

Internal Area: 82 sq.m

External Area: 36 sq.m

Scale 1 : 100




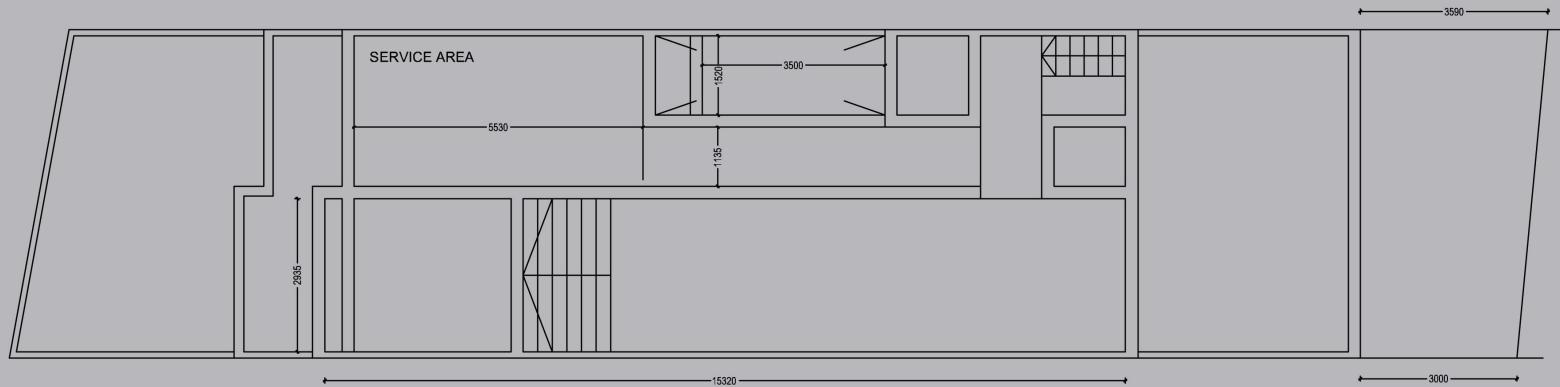

PROPOSED ROOF LEVEL PLAN

Roof Area: 89 sq.m

Scale 1 : 100

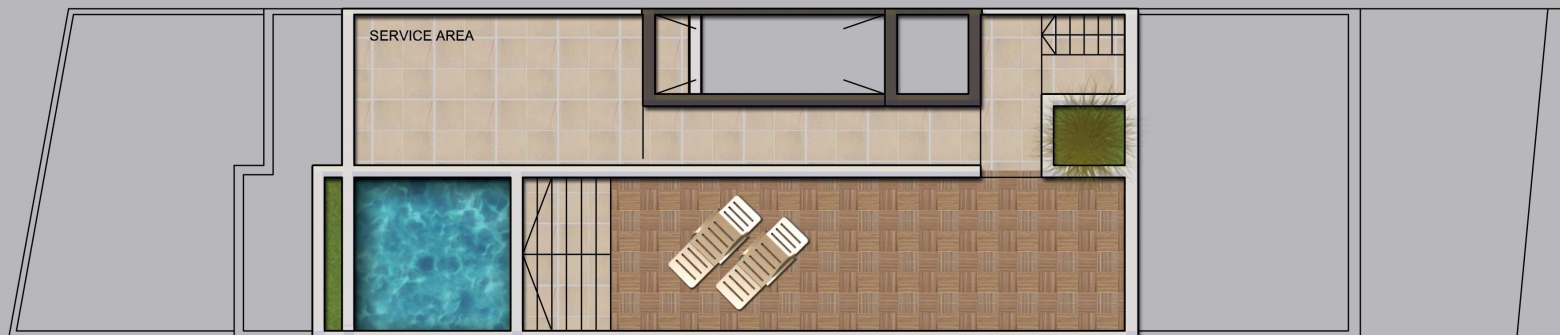



Ground Floor- Open Plan



Ground Floor- Open Plan



Ground Floor- Open Plan



Ground Floor - Open Plan



Ground Floor- Open Plan



Ground Floor- Bedroom



Ground Floor- Bedroom



Ground Floor- Bedroom



Ground Floor- Main Bedroom



Ground Floor- Main Bedroom



Ground Floor- Main Bedroom